



**2/12 Herne Street MANIFOLD HEIGHTS VIC**

**3**  **2**  **2** 

If you are looking for a quality home in a quiet leafy street then look no further. This new townhouse has been built to an exacting standard and positioned to appreciate its northerly orientation. Expansive living and dining area complemented by a stunning kitchen complete with stone bench tops and gleaming Miele appliances. The contemporary theme continues throughout with a luxurious family bathroom, convenient powder room and spacious master suite with walk in robes, stunning ensuite and private balcony, 2 further bedrooms and study. The gardens are fully landscaped and easy care while the double garage has auto door and internal access - its the complete package.

**Type** : Townhouse


**View** : <https://www.maxwellcollins.com.au/sale/vic/geelong-district/manifold-heights/residential/townhouse/7454961>

2/12 Herne Street, Manifold Heights



1/12 Herne Street, Manifold Heights

HOUSE 12 B

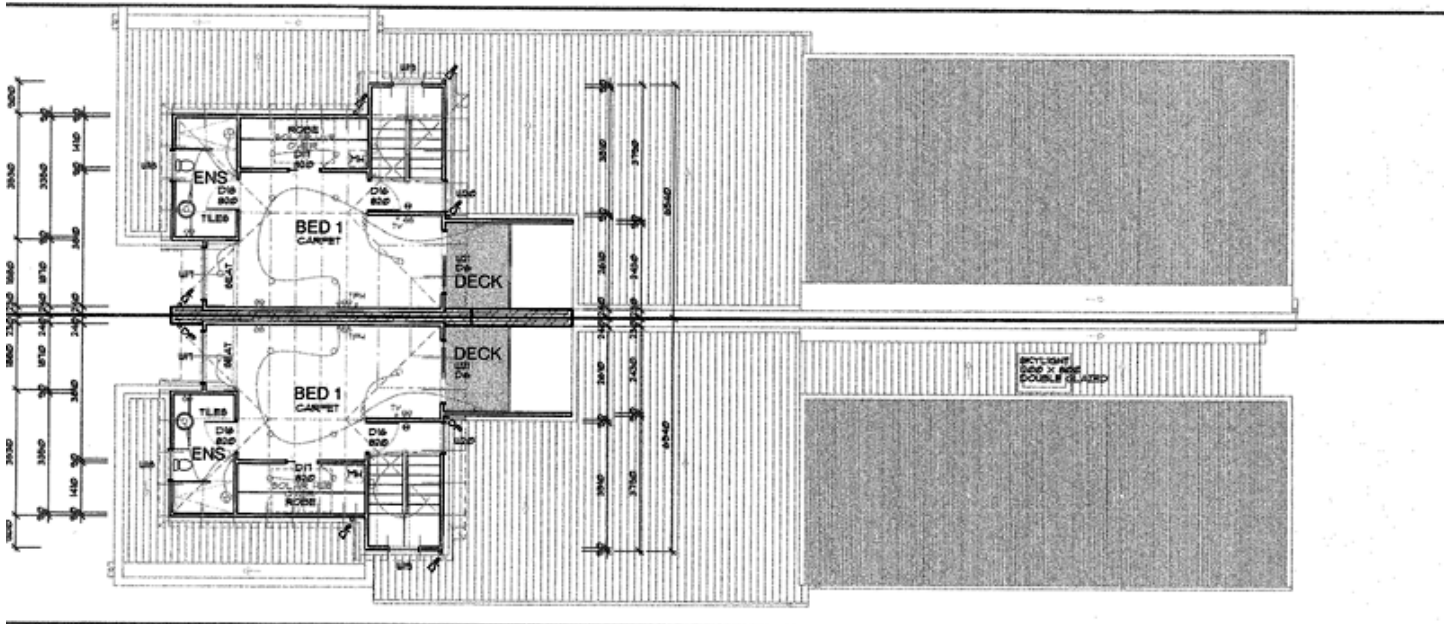

HOUSE 12 A

UPPER FLOOR PLAN  
SCALE 1:100